


2007

A hand-drawn floor plan of a restaurant layout. The plan shows a large circular table in the center, surrounded by chairs. There are several rectangular tables along the walls, some with chairs. Dimensions are marked along the walls: 367, 111, 88, 245, 152, and 595. The layout includes a central area with a large circle and a smaller circle, and several rectangular tables with chairs. The text 'Ramon Torres y Tovar' is written vertically on the right side of the plan.

① Grundriss und Torsion

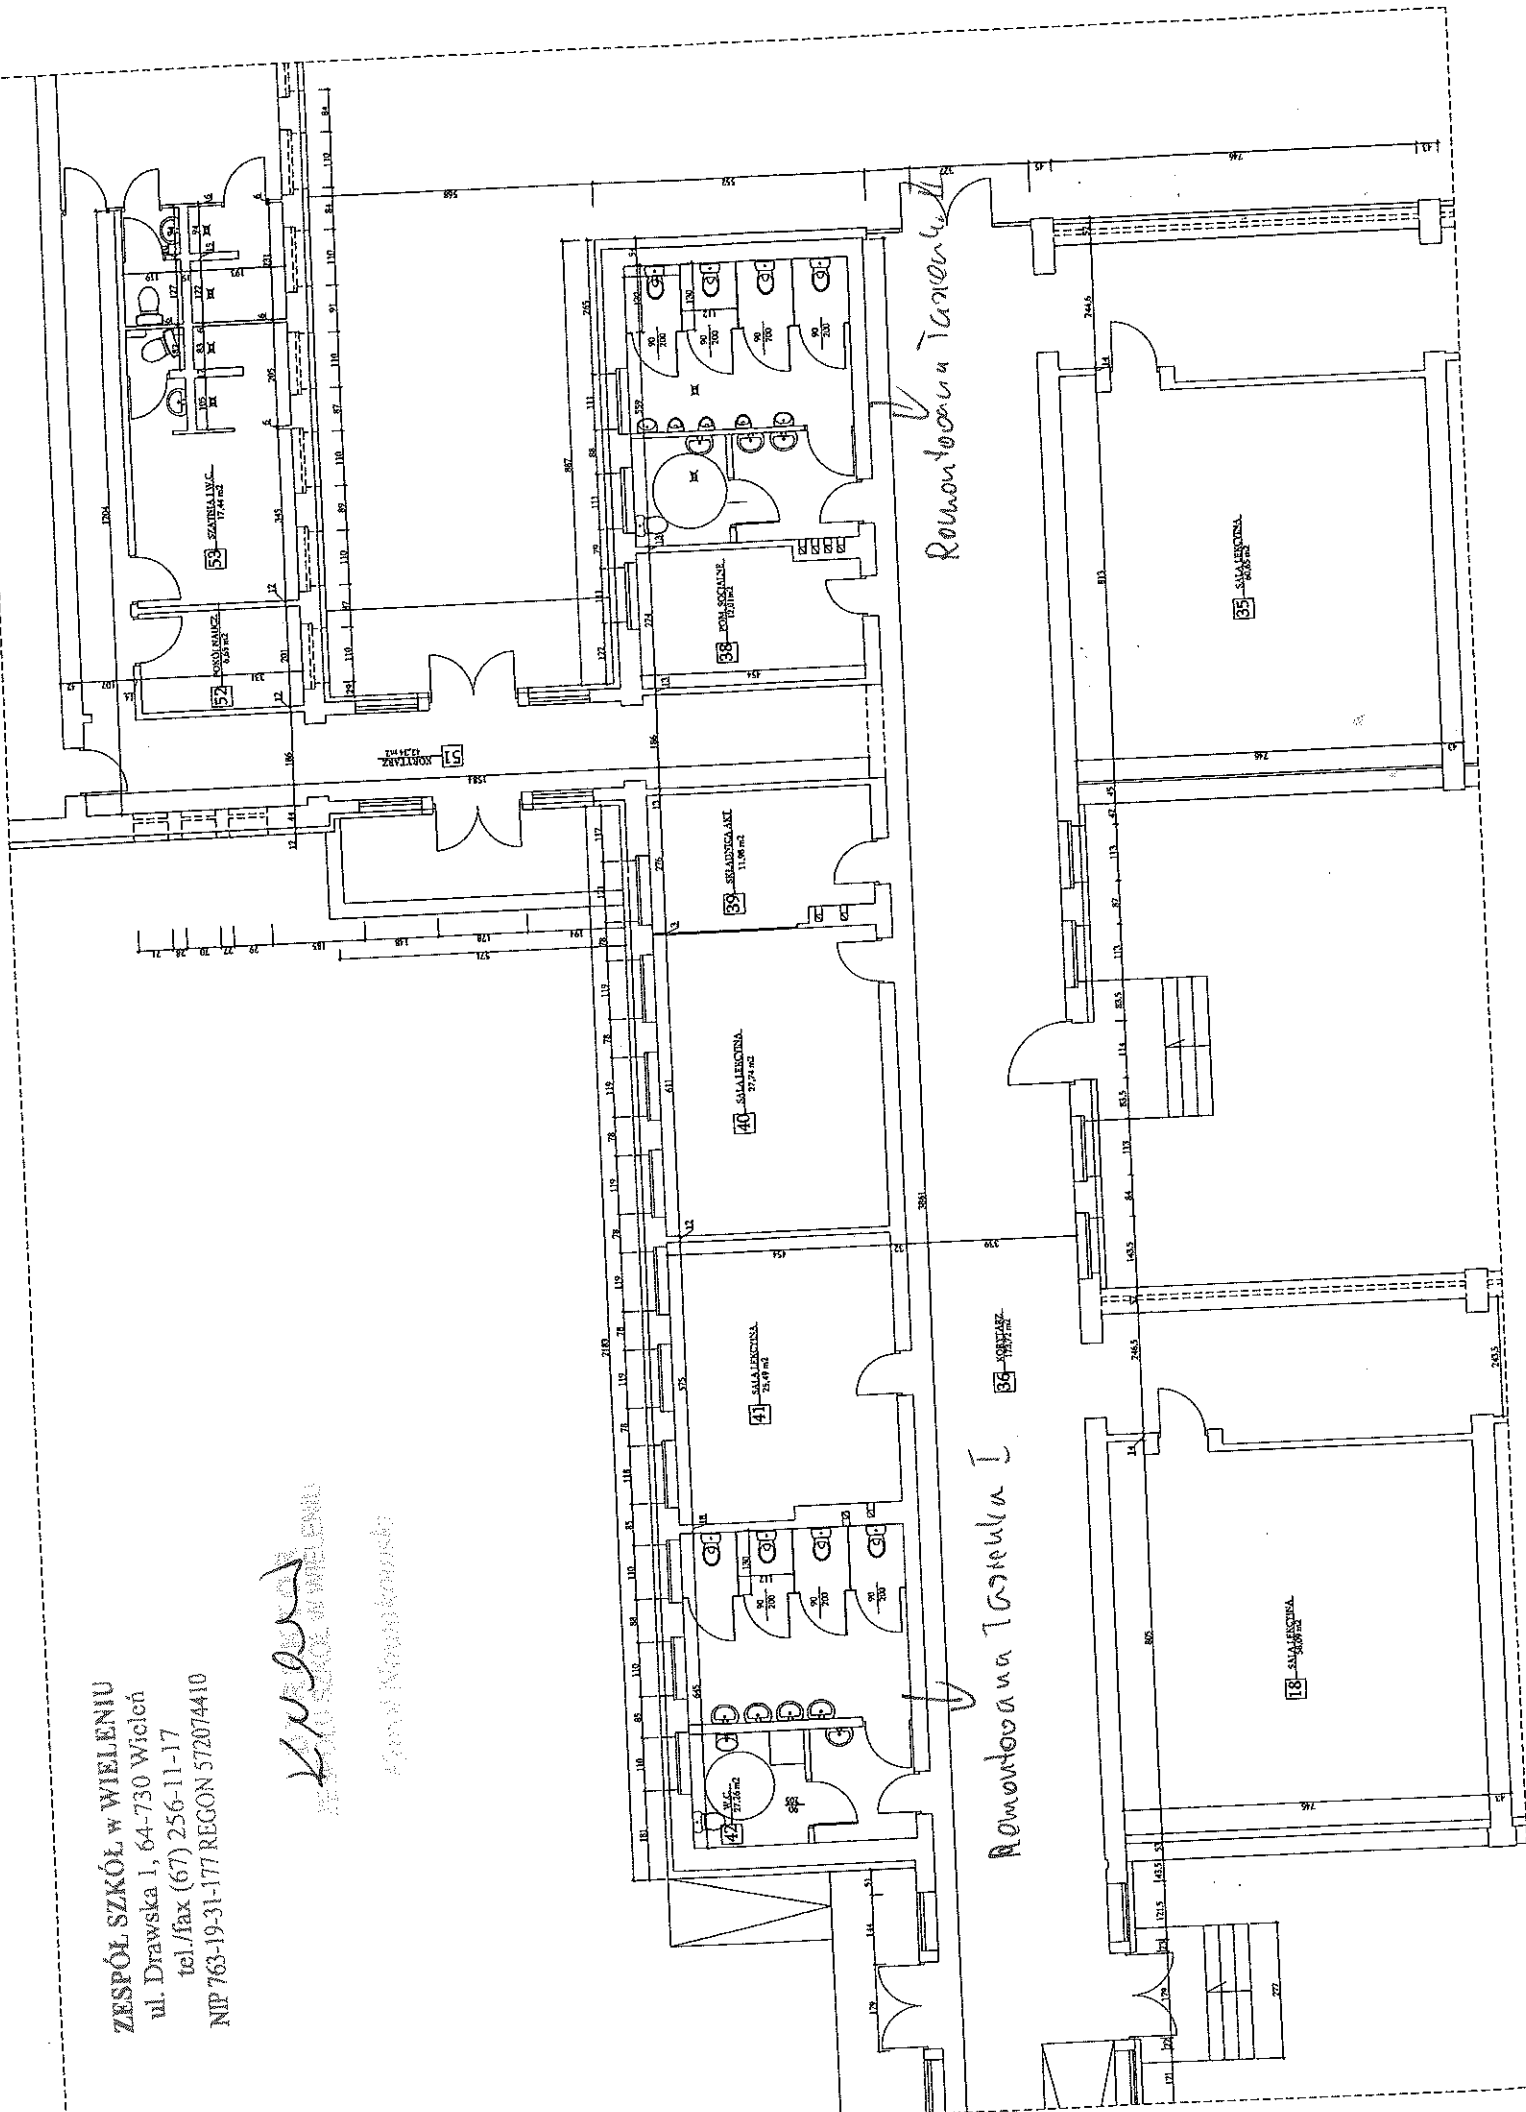

MAPA
ZASADNICZA
skala 1 : 500

Woj. Wielkopolskie
Powiat: czarnkowsko - trzcianecki
Gmina: 300208_4 Wieleń
Obręb: 0001 Wieleń
Działka : 10/3
Seksja : 15-0-10 (a-2):(a-4)
Id Z. GK.6642. 2016
Stan na dzień: 07.04.2016

Poświadczam, że zgodność niniejszej kopii
z treścią materiału planimetrycznego zasobu
geodezyjnego i kartograficznego

STAROSTA
CZARNKOWSKO - TRZCIANECKI
mapa zasadnicza
77/77
(Nazwa materiału zasobu)

0 8 KWI 2016
(Identyfikator ewidencyjny materiału zasobu)

ZDOP. S. B. A. ROSTY
Dziękuję
inż. DOMINIKA SIMIŃC
(Imię, nazwisko i podpis osoby reprezentującej organ)

