


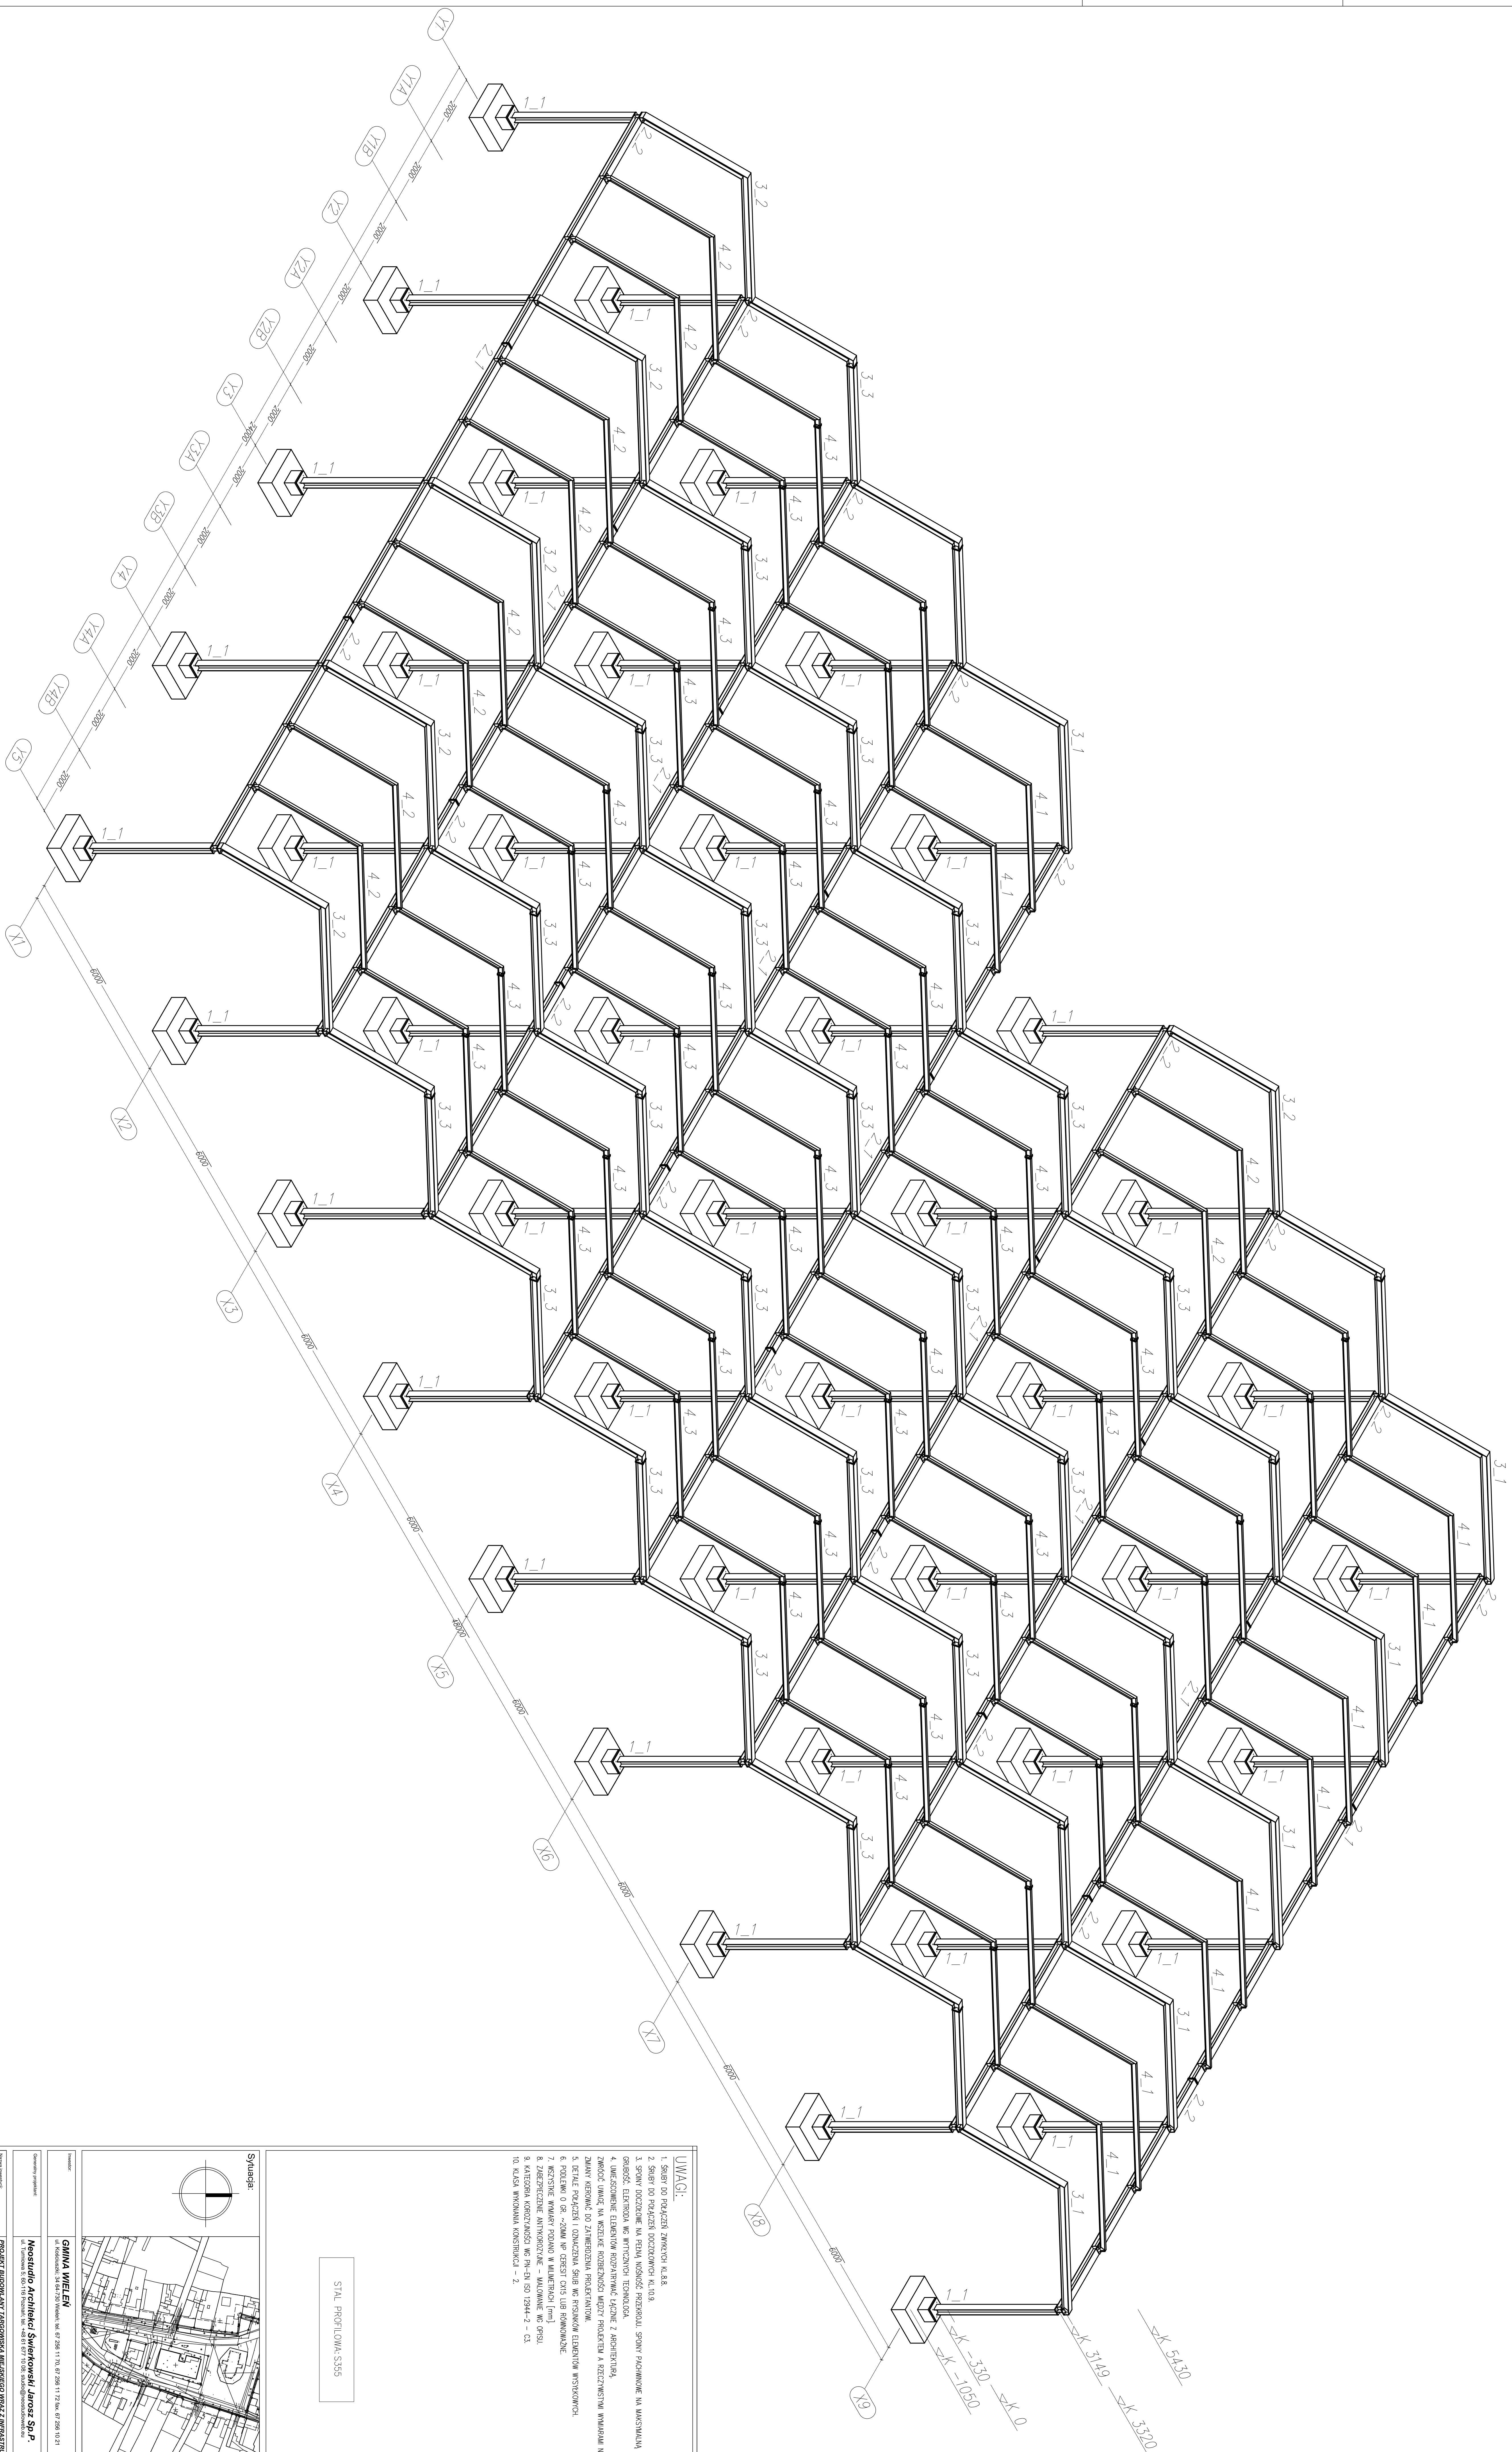

UWAGI:

- [illegible]

STAL PROFILOWA: S355

[illegible]